




PROPOSED SOUTH ELEVATION

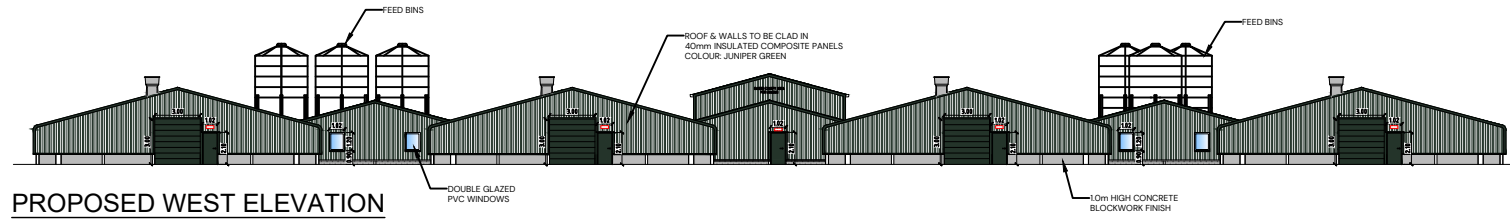


PROPOSED WEST ELEVATION

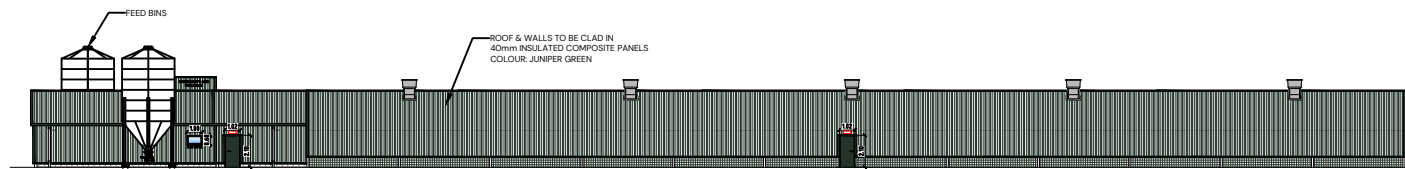


PROPOSED NORTH ELEVATION

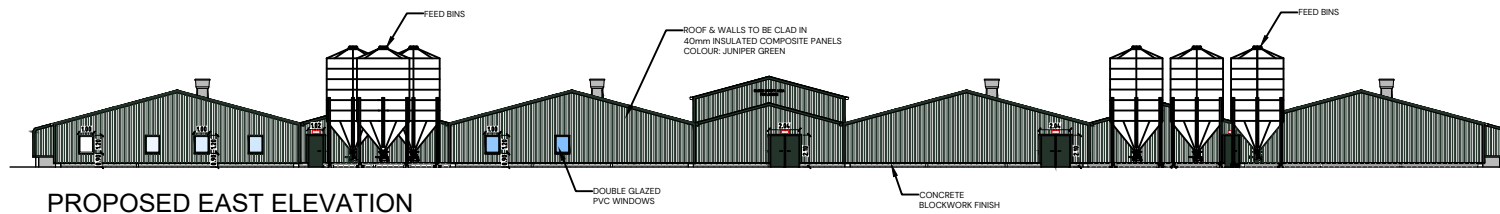

PROPOSED EAST ELEVATION

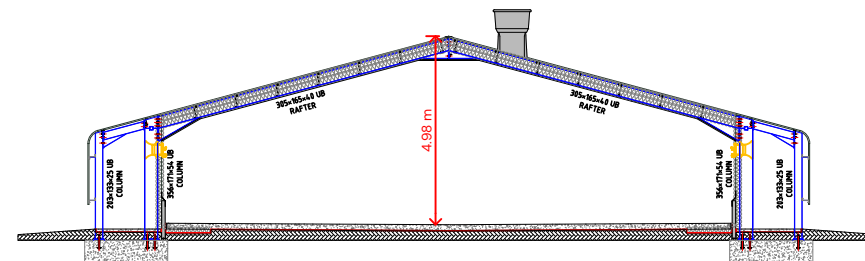

SECTION A-A (POULTRY HOUSE)
SCALE - 1:200

 

Legend:

AMENDED AS PER P&K COMMENTS	MS	IB	03.08.21	B
ISSUE FOR REVIEW	MS	IB	18.05.21	A
Revision Details	Drawn By	Check'd By	Date	Rev

Contract
PROPOSED PEDIGREE POULTRY FARM
 KINKELL BRIDGE,
 KNAPPILANDS,
 STRATHALLEN

For
AVIAGEN LTD

Drawing Title
**PROPOSED POULTRY ELEVATIONS &
 SECTION**

Drawing No. 20167615-PA04	Revision B	Scale @ A3 1:500
Drawn MS	Date MAY 2021	Reviewed By IB

SAC Consulting
 Environment

Edinburgh
 2 Technopole Centre
 Bush Estate, Penicuik
 Midlothian, EH26 0PJ
 www.sac.co.uk



Tel: (0131) 603 7500

COPYRIGHT © SAC Commercial Ltd. not to be reproduced without written consent of SAC Commercial Ltd.